

# Ground Level

## Apartments


- 18 x 2 Bedroom Units
- 21 x 3 Bedroom Units

## Buildings

- Building A 516m<sup>2</sup>
- Building C 640m<sup>2</sup>
- Building D 711m<sup>2</sup>
- Building E 640m<sup>2</sup>
- Building F 460m<sup>2</sup>

## Area

- Car Park 4130m<sup>2</sup>
- Circulation 175m<sup>2</sup>
- Commercial 420m<sup>2</sup>

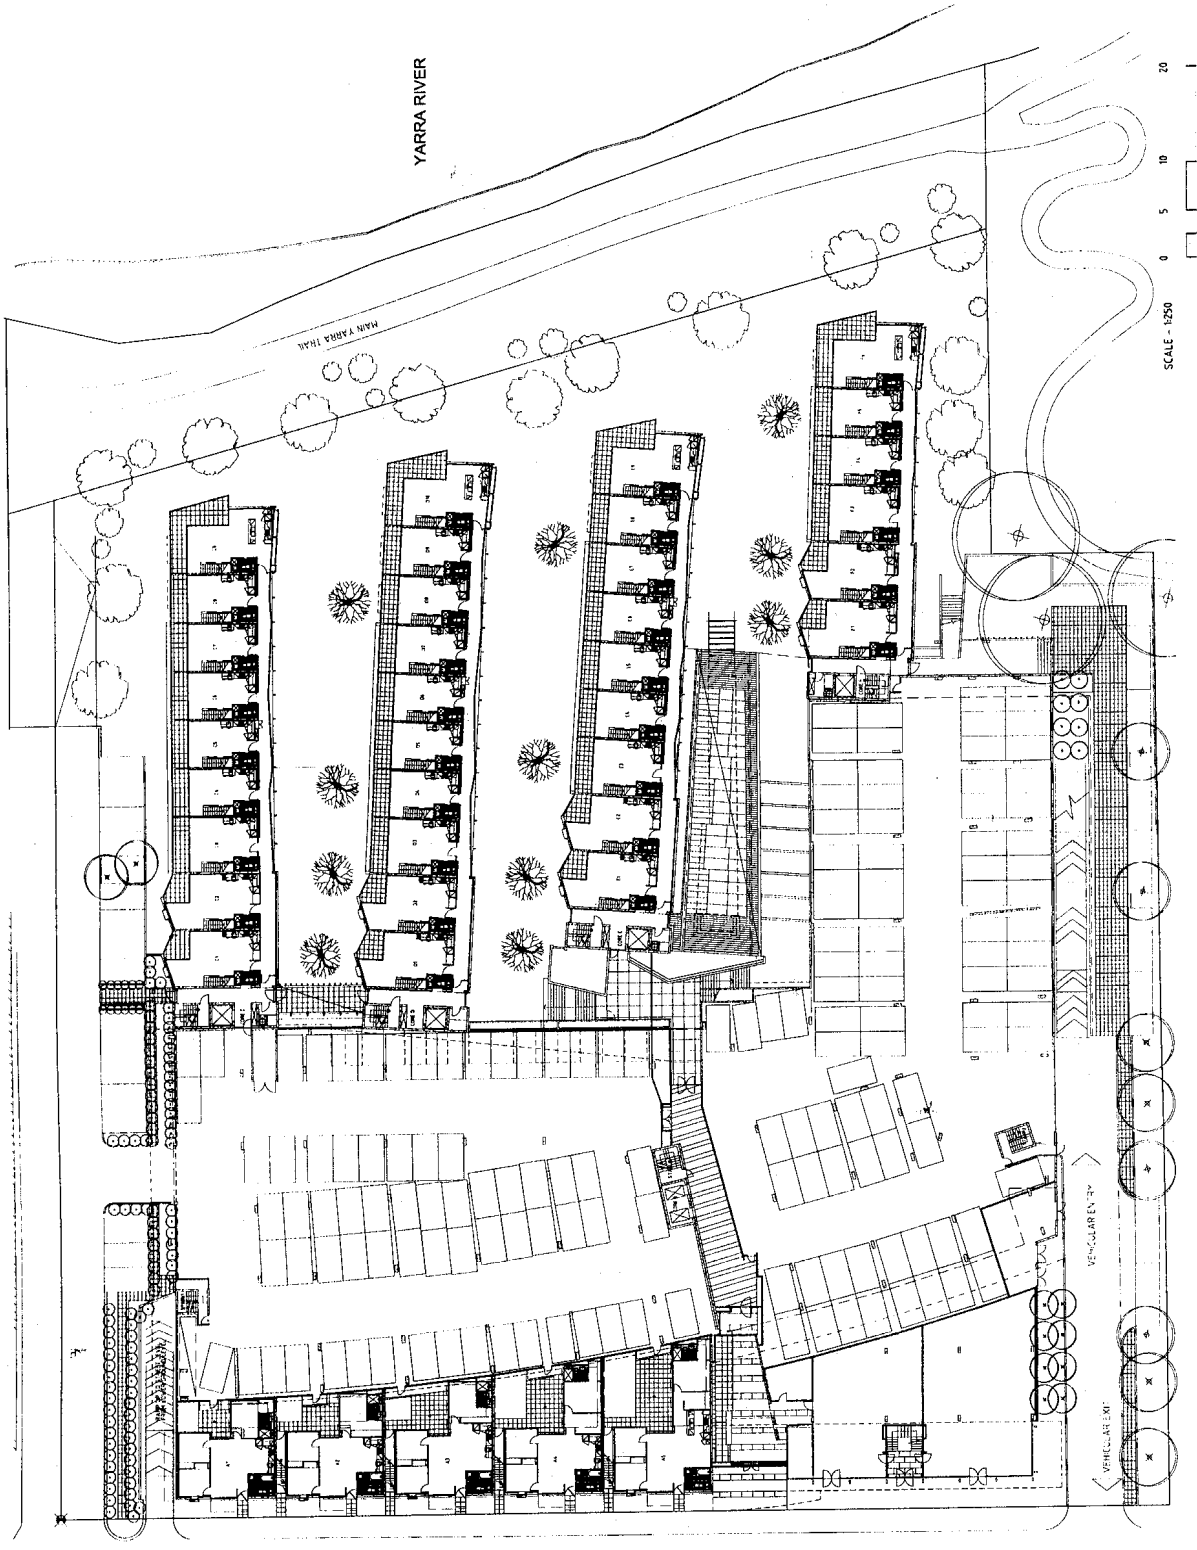

InteriorDesign

TOSCANO  
ARCHITECTS

# Level One

## Apartments


23 x 1 Bedroom Units  
28 x 2 Bedroom Units

## Buildings


Building A 411m<sup>2</sup>  
Building B 3360m<sup>2</sup>  
Building C 590m<sup>2</sup>  
Building D 674m<sup>2</sup>  
Building E 590m<sup>2</sup>  
Building F 460m<sup>2</sup>

## Area

Commercial 233m<sup>2</sup>

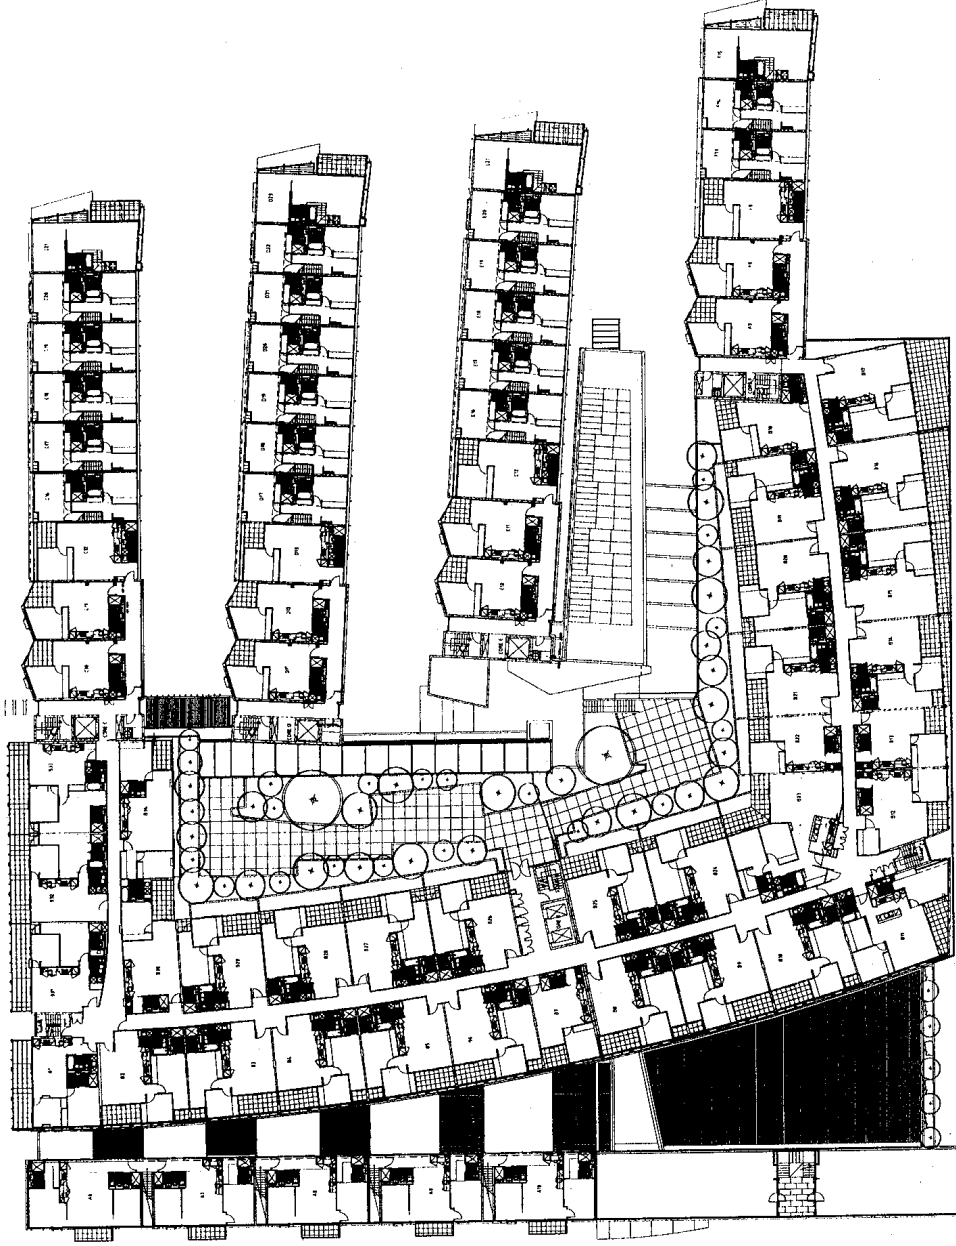

SCALE - 1:250  
0 5 10 20

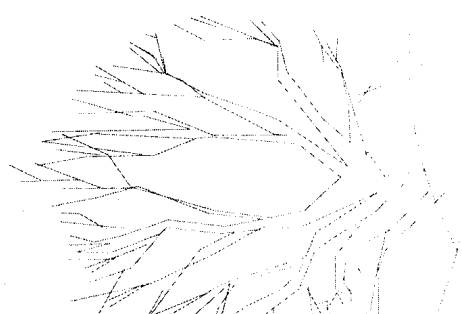

**SJB**

Interior Design

**TOSCANO**  
ARCHITECTS

# Level Two

## Apartments

- 10 x 1 Bedroom Units
- 51 x 2 Bedroom Units
- 8 x 3 Bedroom Units

## Buildings

- Building B 3360m<sup>2</sup>
- Building C 582m<sup>2</sup>
- Building D 639m<sup>2</sup>
- Building E 582m<sup>2</sup>
- Building F 455m<sup>2</sup>



SCALE - 1:250  
0 5 10 20




# Level Three

## Apartments

6 x 1 Bedroom Units  
28 x 2 Bedroom Units

## Buildings

Building B 3360m<sup>2</sup>  
Building C 226m<sup>2</sup>  
Building D 226m<sup>2</sup>  
Building E 226m<sup>2</sup>  
Building F 226m<sup>2</sup>

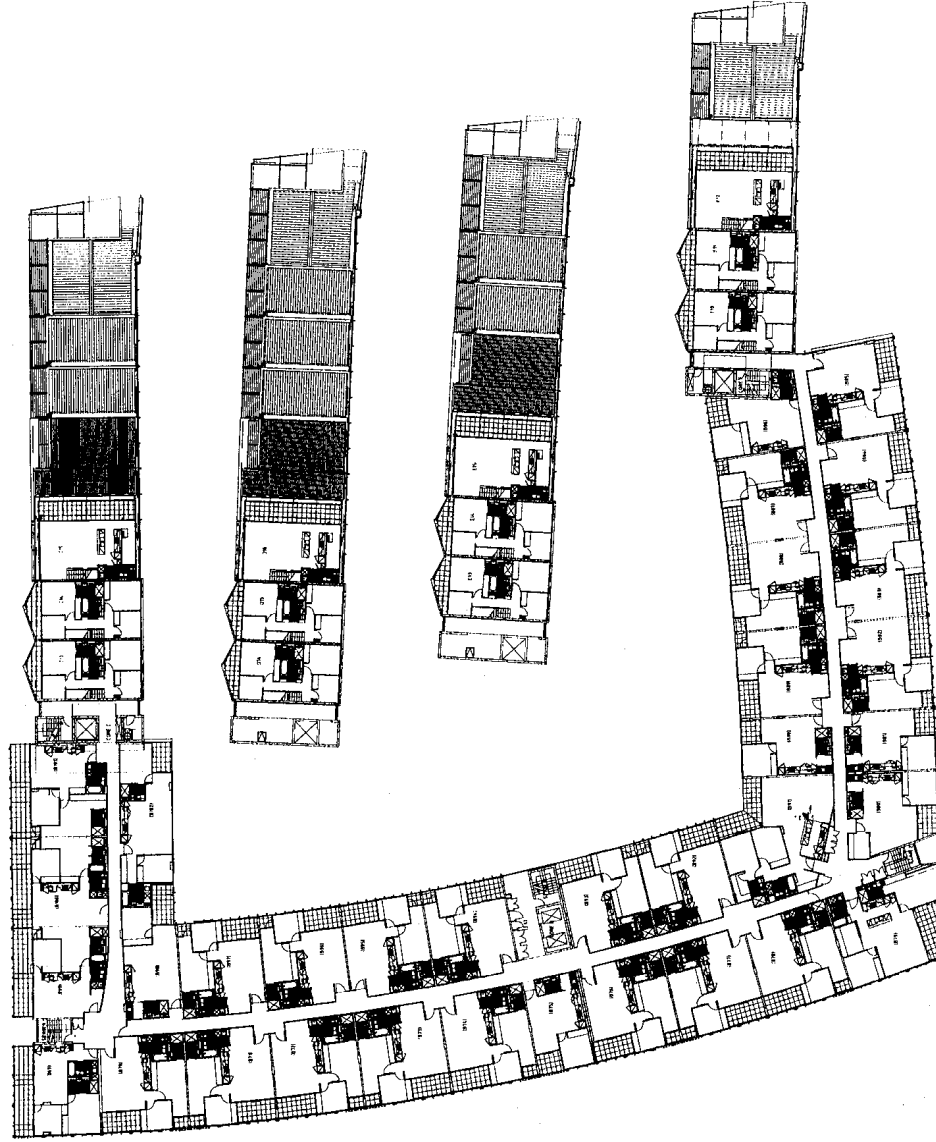

SCALE - 1:250  
0 5 10 20



SJB

InteriorDesign

TOSCANO  
ARCHITECTS


# Level Four

## Apartments

6 x 1 Bedroom Units  
28 x 2 Bedroom Units

## Buildings

Building B 3360m<sup>2</sup>

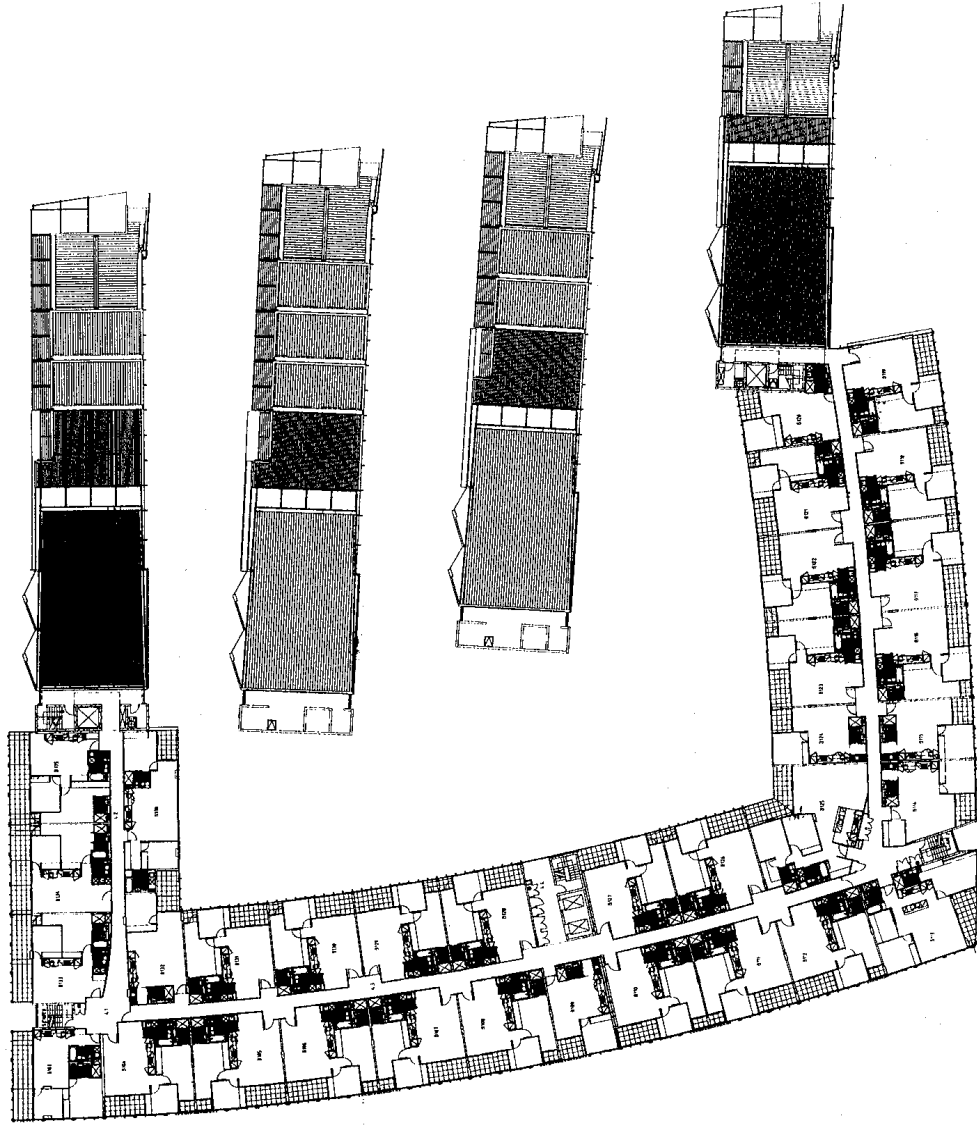

SJB  
Interior Design

TOSCANO  
ARCHITECTS


# Level Five

## Apartments

6 x 1 Bedroom Units  
28 x 2 Bedroom Units

## Buildings

Building B 3360m<sup>2</sup>

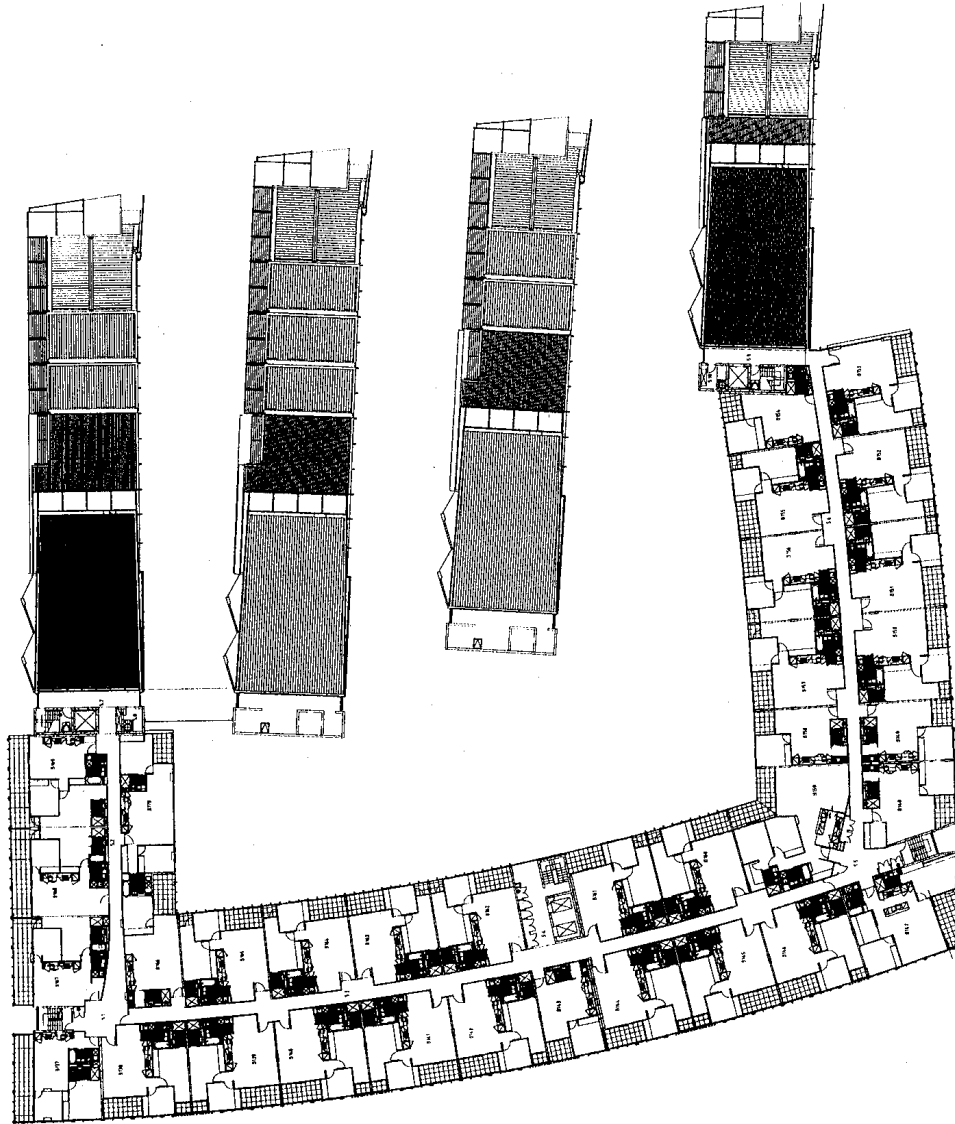

SCALE - 1:250  
0 5 10 20



SJB

Interior Design

TOSCANO  
ARCHITECTS